
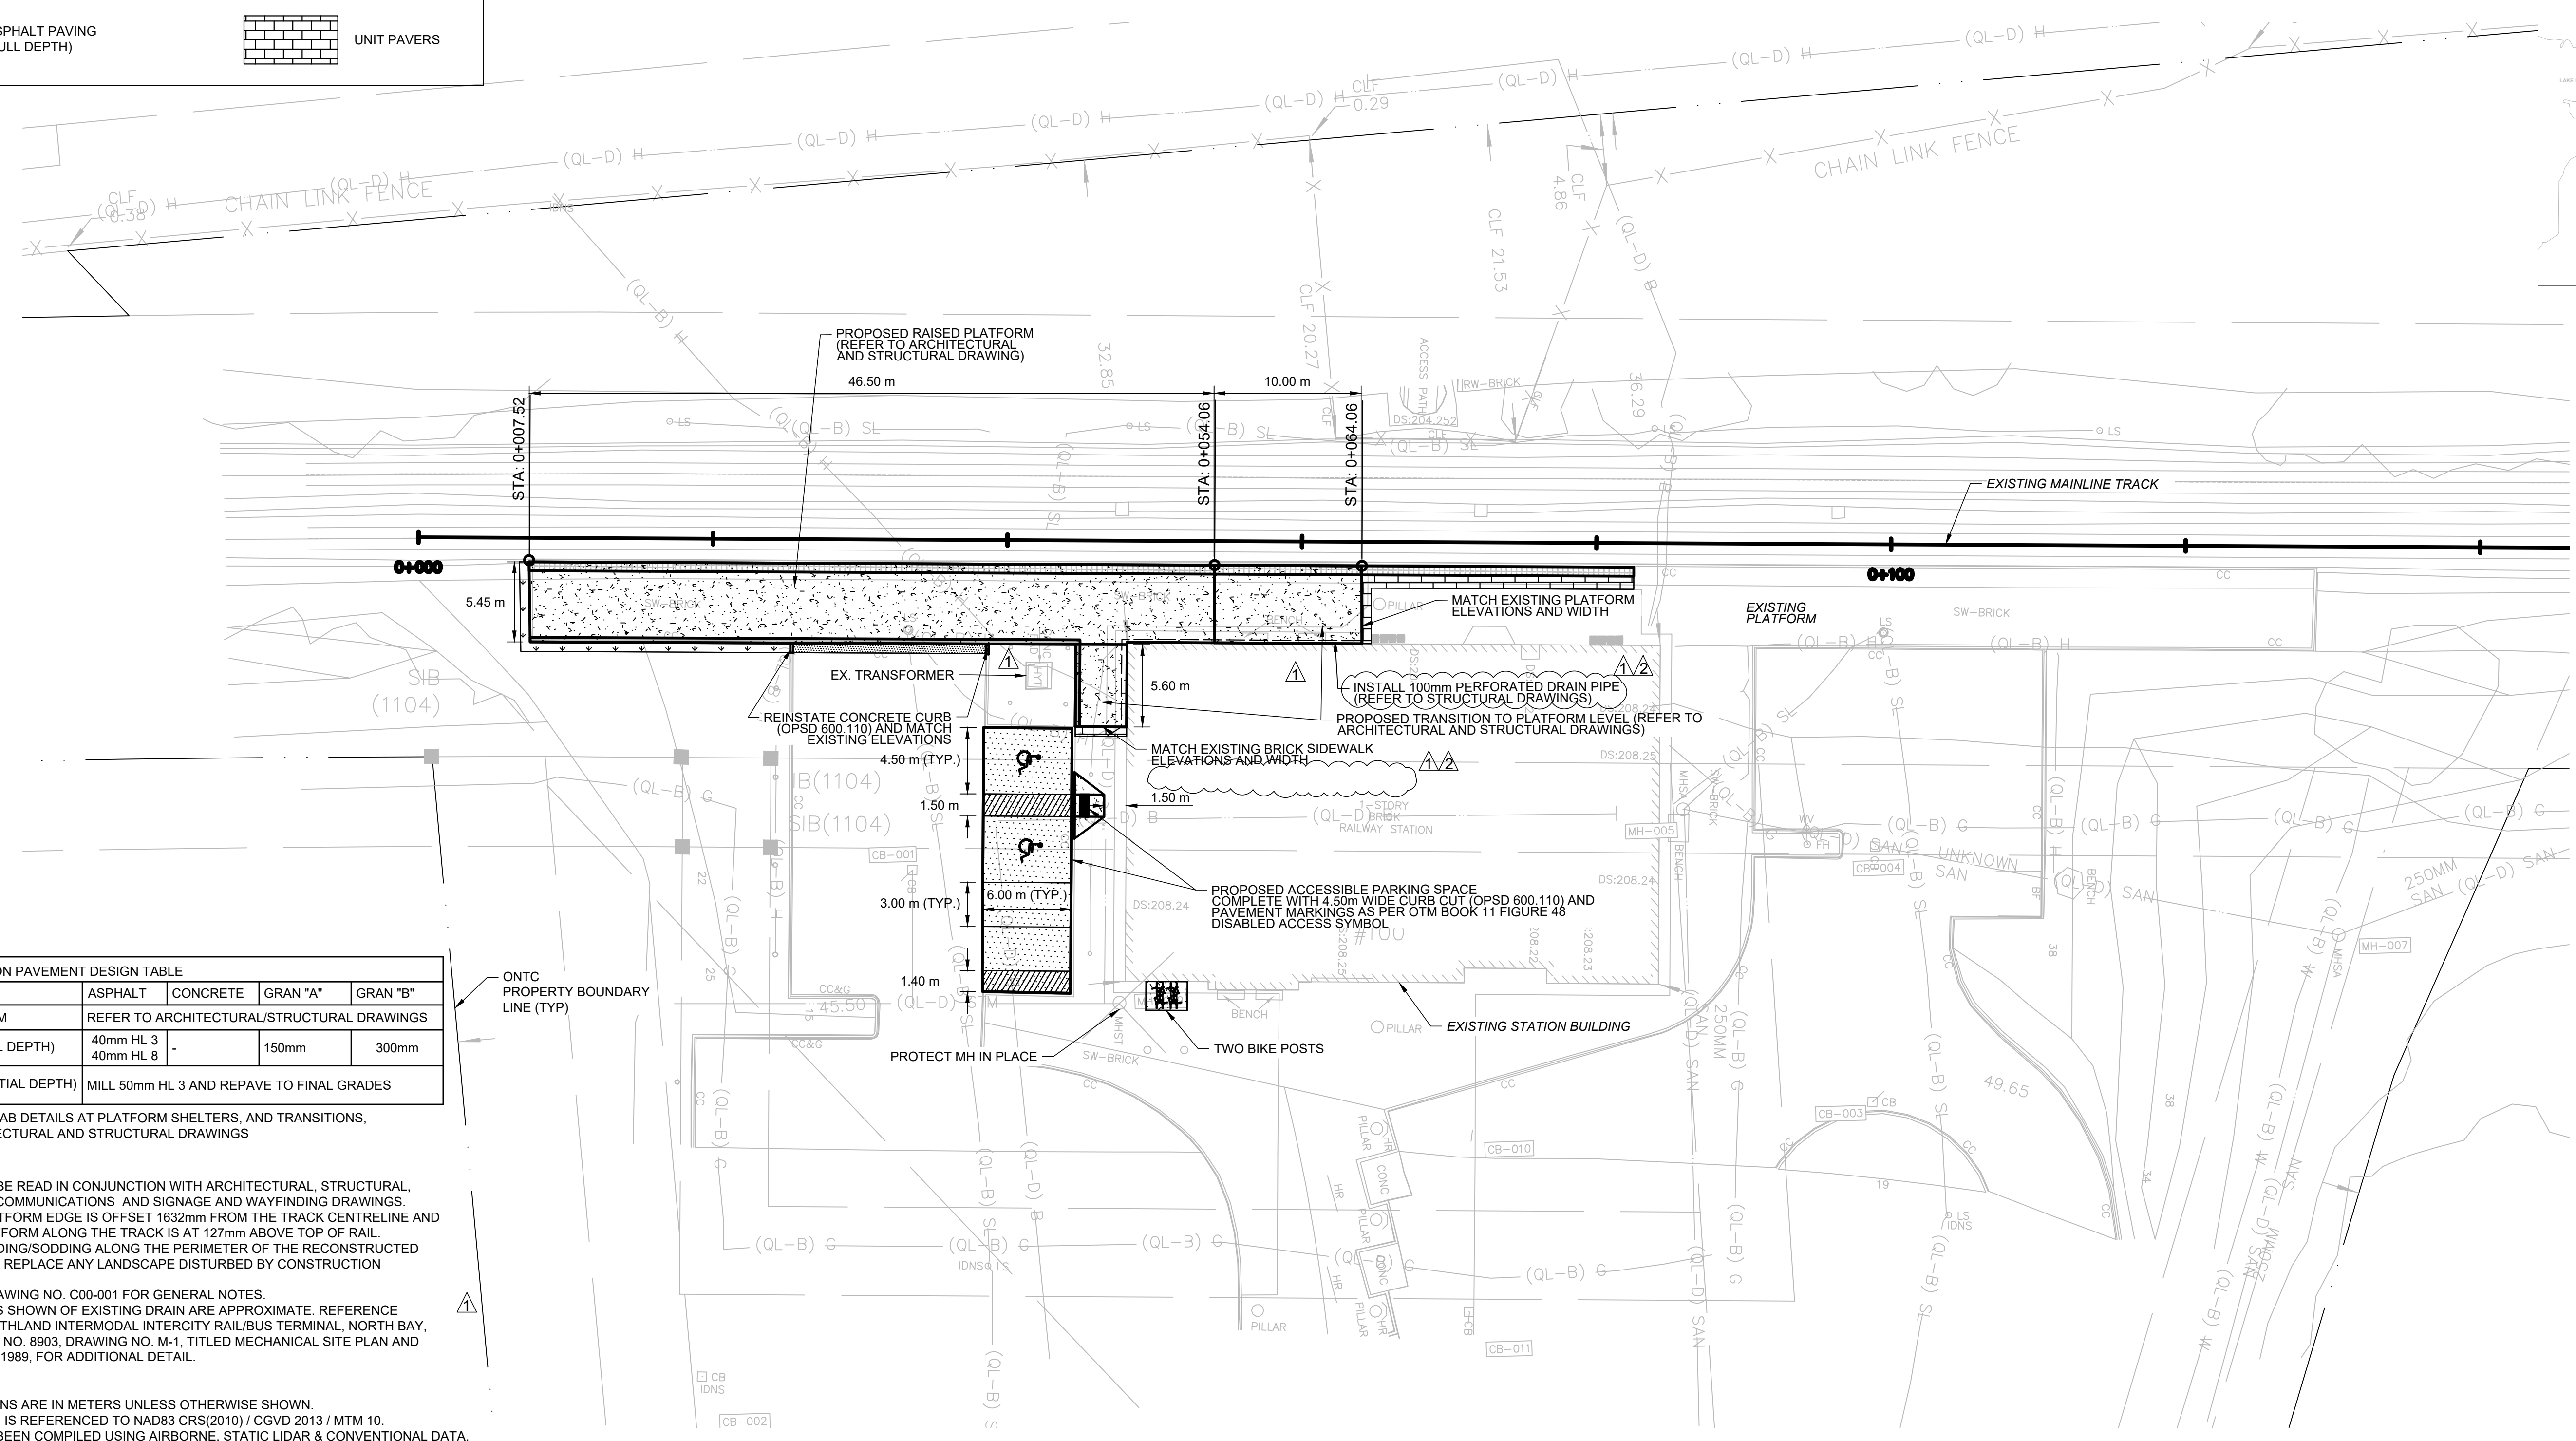


FILE NAME: C:\Users\jvanderdorp\DC\Projects\GANNETT_FLEMMING\INC\073613-ONT-NTC-NorlanderPassengerRail\Project_Files\Design\Civil\Wkg\6_Nort\Sheets\06_201_PLAN.dwg
 PROJECT NUMBER: 073613
 ONTARIO NORTHLAND
 CREATED: 2024-06-06 13:16
 MODIFIED: 2024-06-06 13:16

LEGEND	
	SEEDING/SODDING
	CONCRETE
	ASPHALT PAVING (FULL DEPTH)
	ASPHALT PAVING (PARTIAL DEPTH)
	GRAVEL / BALLAST
	UNIT PAVERS

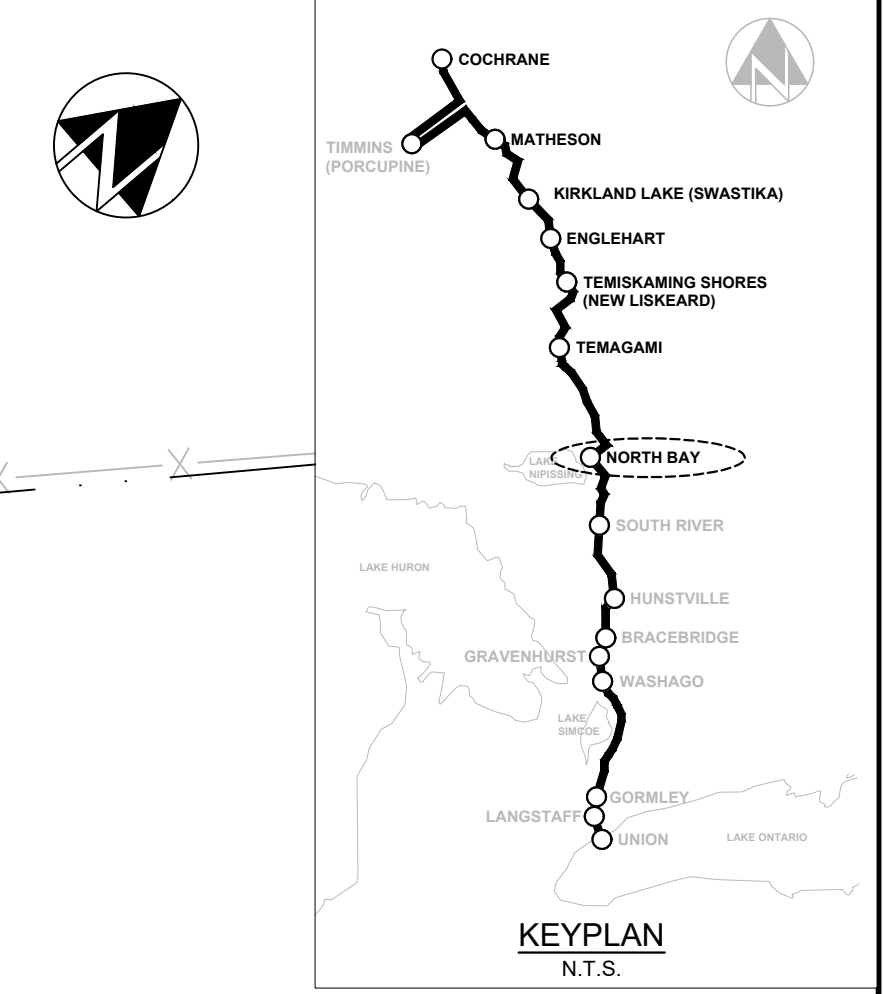

FEATURE	ASPHALT	CONCRETE	GRAN "A"	GRAN "B"
STATION PLATFORM	REFER TO ARCHITECTURAL/STRUCTURAL DRAWINGS			
PARKING LOT (FULL DEPTH)	40mm HL 3 40mm HL 8	-	150mm	300mm
PARKING LOT (PARTIAL DEPTH)	MILL 50mm HL 3 AND REPAVE TO FINAL GRADES			

FOR CONCRETE SLAB DETAILS AT PLATFORM SHELTERS, AND TRANSITIONS, REFER TO ARCHITECTURAL AND STRUCTURAL DRAWINGS

- NOTES:**
- DRAWING TO BE READ IN CONJUNCTION WITH ARCHITECTURAL, STRUCTURAL, ELECTRICAL, COMMUNICATIONS AND SIGNAGE AND WAYFINDING DRAWINGS.
 - CONFIRM PLATFORM EDGE IS OFFSET 1632mm FROM THE TRACK CENTRELINE AND THE TOP PLATFORM ALONG THE TRACK IS AT 127mm ABOVE TOP OF RAIL.
 - PROVIDE SEEDING/SODDING ALONG THE PERIMETER OF THE RECONSTRUCTED PLATFORM TO REPLACE ANY LANDSCAPE DISTURBED BY CONSTRUCTION ACTIVITIES.
 - REFER TO DRAWING NO. C00-001 FOR GENERAL NOTES.
 - LOCATIONS AS SHOWN OF EXISTING DRAIN ARE APPROXIMATE. REFERENCE ONTARIO NORTHLAND INTERMODAL INTERCITY RAIL/BUS TERMINAL, NORTH BAY, ONTARIO, JOB NO. 8903, DRAWING NO. M-1, TITLED MECHANICAL SITE PLAN AND LEGEND, MAY 1989, FOR ADDITIONAL DETAIL.
- SURVEY NOTES:**
- ALL DIMENSIONS ARE IN METERS UNLESS OTHERWISE SHOWN.
 - THE DRAWING IS REFERENCED TO NAD83 CRS(2010) / CGVD 2013 / MTM 10.
 - SURVEY HAS BEEN COMPILED USING AIRBORNE, STATIC LIDAR & CONVENTIONAL DATA.
 - AIRBORNE DATA COLLECTED MAY 2023.
 - STATIC DATA COLLECTED MAY 2023.
 - CONVENTIONAL DATA COLLECTED IN MAY 2023.
 - SUE DATA WAS COLLECTED ON JULY 12TH 2023.
 - PROJECT CONTROLS:
 - 08-101 5130430.611N 309484.992E 208.113 ELEV.
 - 08-102 5130518.572N 309568.154E 208.129 ELEV.
 - 08-103 5130387.365N 309618.994E 205.751 ELEV.



DESIGNED		BD		NORTHEAST PASSENGER RAIL SERVICE		CONTRACT NUMBER		
DRAWN		BD		ONTARIO, CANADA		SCALE 1:250		DATE
CHECKED		TJD		REINSTATED STATIONS (PACKAGE 1 & 2)		DRAWING NUMBER		C06-201
APPROVED		CV				NORTH BAY STATION		SHEET
				GENERAL SITE PLAN		OF		

NO.	DATE	MODIFICATION	DRAWN	CHKD.	APPRVD.
2	06/06/2024	ADDENDUM NO. 3			
1	05/17/2024	ADDENDUM NO. 1			

NO.	DATE	MODIFICATION	DRAWN	CHKD.	APPRVD.
2	06/06/2024	ADDENDUM NO. 3	BD	TJD	KC
1	05/17/2024	ADDENDUM NO. 1	BD	TJD	KC